

Project Information

 LIVING LORD

 LUTHERAN CHURCH

11120 SR 70

 BRADENTON, FL 34202

Drawing Title

 EXTERIOR ELEVATIONS



OSBORN SHARP ASSOCIATES

 24177 Stickney Point Rd.

 Sarasota, FL 34231

 Ph: 941.922.5666

W. T. OSBORN

 AR-0006998


Submittals	
Issued For	Date
<input checked="" type="checkbox"/> Review	3/19/09
<input type="checkbox"/> Record	
<input type="checkbox"/> List	
<input checked="" type="checkbox"/> Permit	8/8/09
<input type="checkbox"/> Other	

Revisions		
No.	Description	Date

Control	
Designed	• SAH
Drawn	•
Checked	•
Scale	• NTS


Sheet No.

A3.0

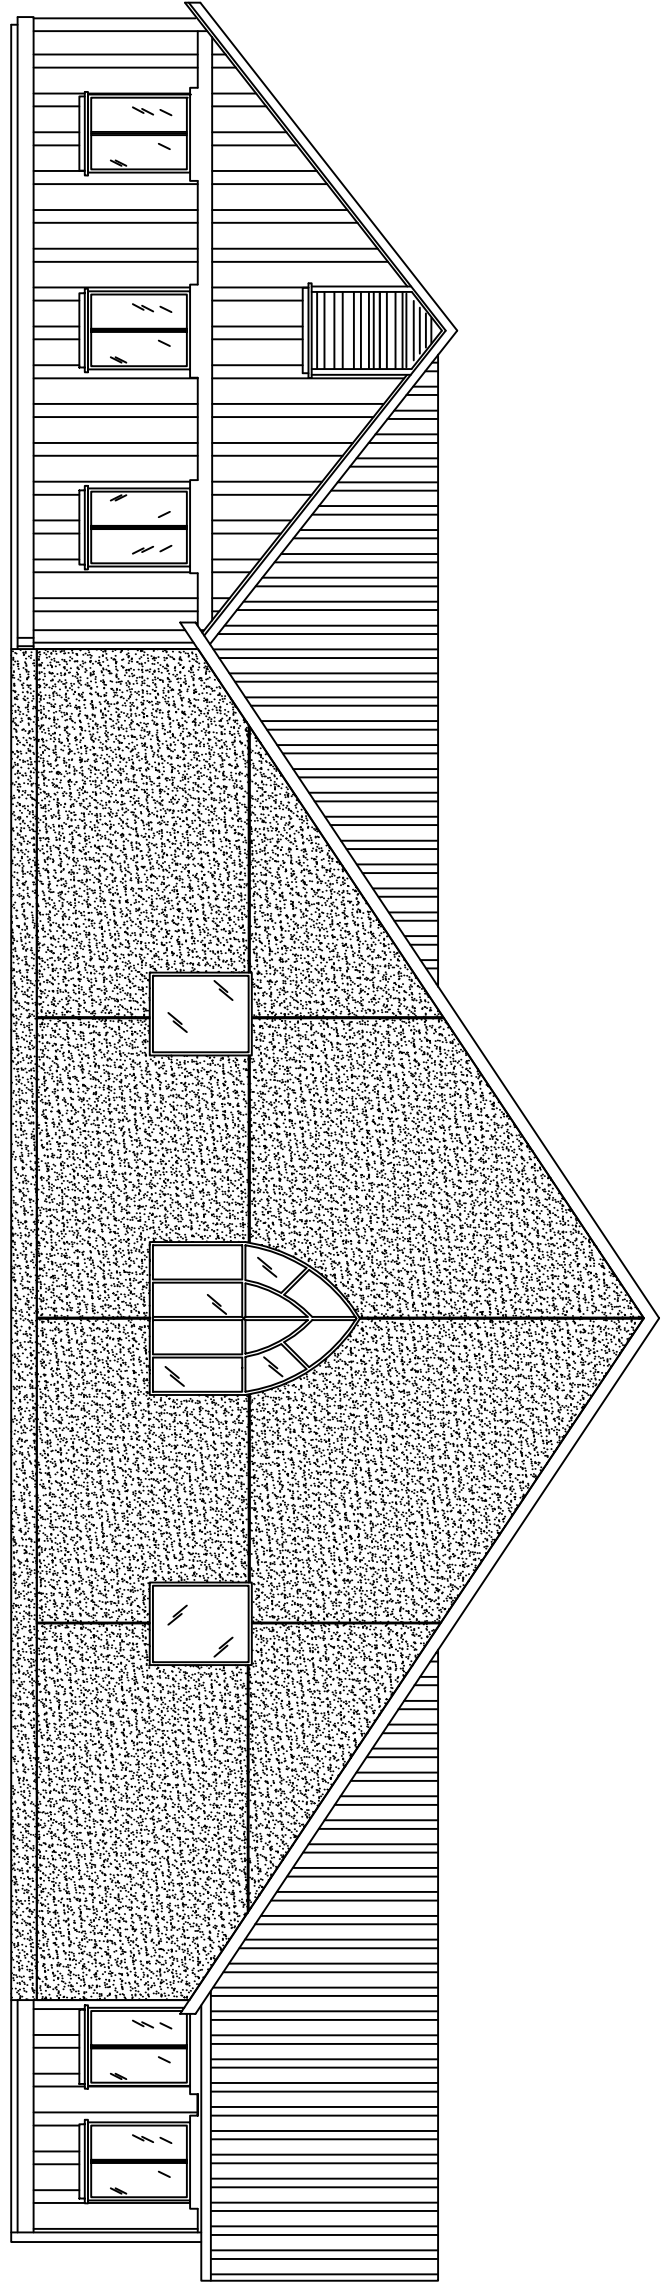

NORTH ELEVATION

 NTS

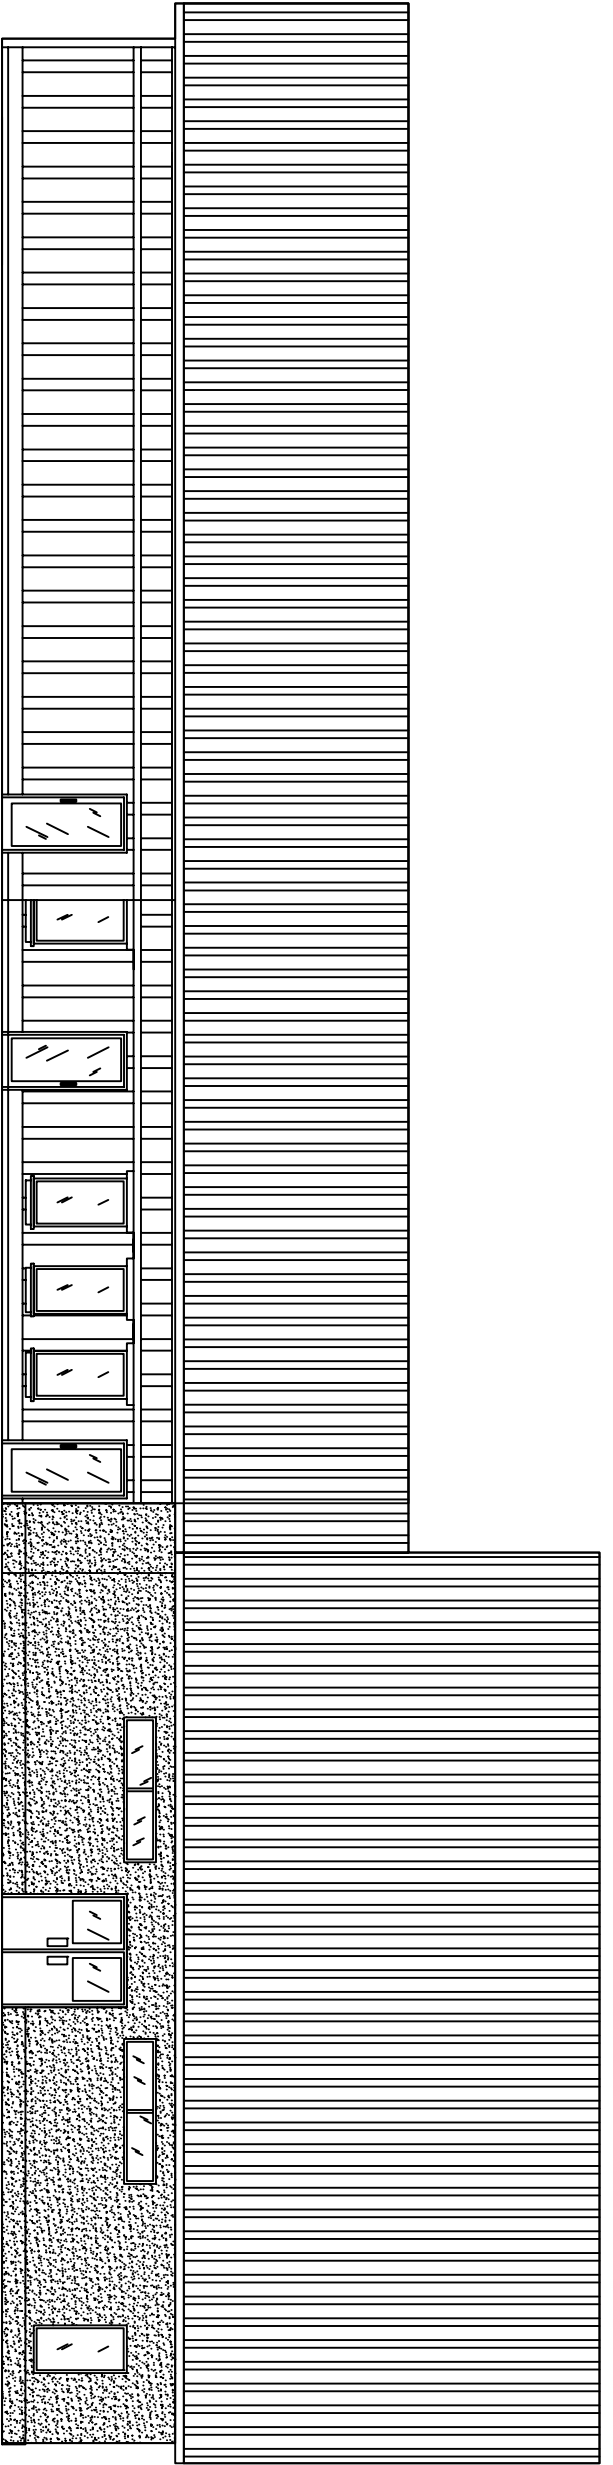

WEST ELEVATION

 NTS

(NOTE: NEW EAST ELEVATION SAME AS WEST)