

CLASS/CONF. RM.

MECH. RM.

SACRISTY

KITCHEN

ORR.

FELLOWSHIP


SANCTUARY  
150

STOR.  
152

UTIL.  
151

BY GRACE AREA

CHOIR AREA

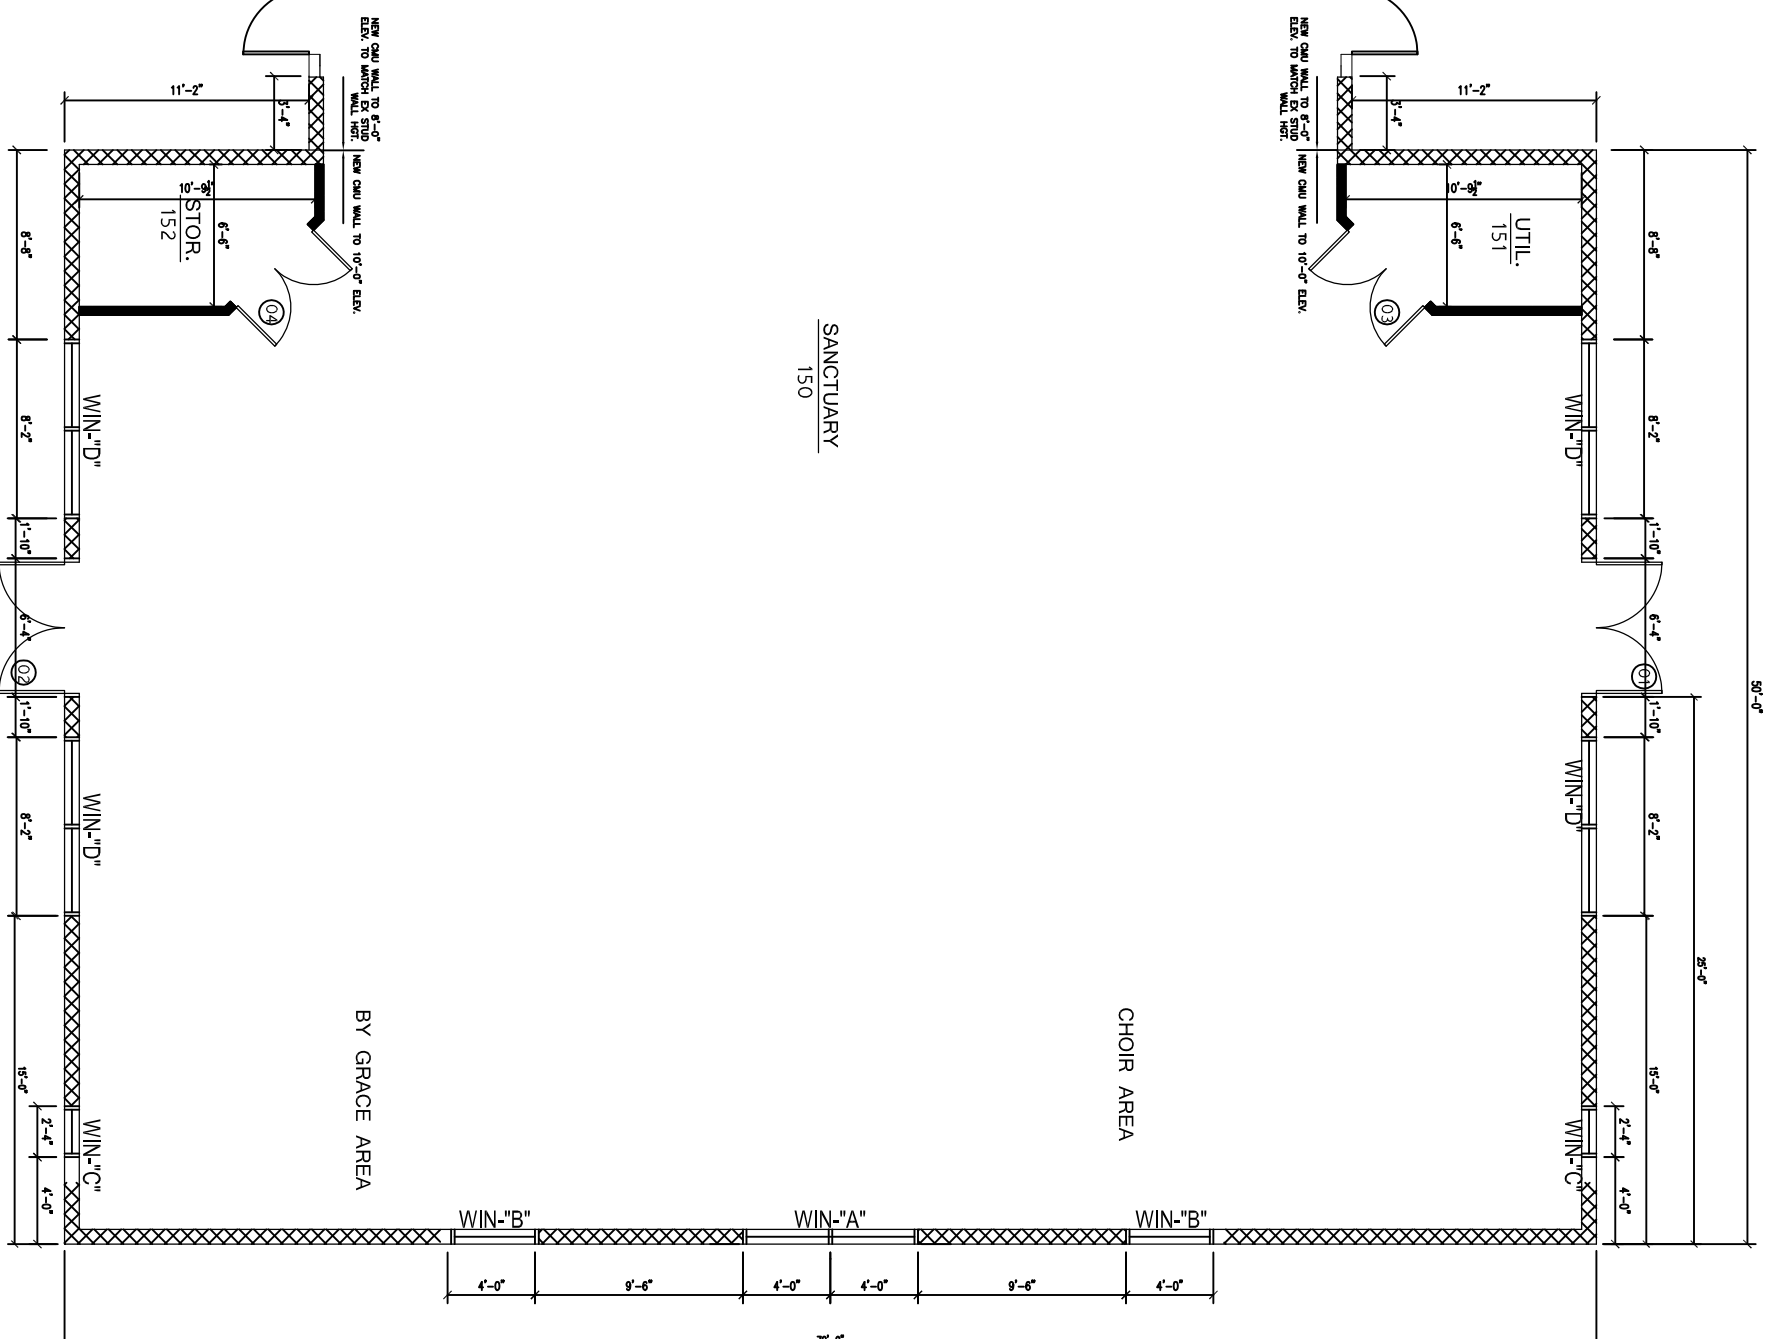

ARCHITECTURAL FLOOR PLAN

1/4" = 1'-0"

36'-0"

36'-0"

15'-0"

8'-2"

1'-10"

8'-2"

6'-4"

1'-10"

8'-2"

8'-2"

1'-10"

8'-2"

8'-2"

1'-10"

8'-2"



4641 Lakeside Beach Blvd., Sarasota, FL 34208  
 941.552.2222  
 www.lakesidebeachbuilders.com

Project Information  
 LIVING LORD  
 LUTHERAN CHURCH

111120 SR 70  
 BRADENTON, FL 34202

Drawing Title  
 ARCH. FLOOR PLAN

OSBORN SHARP ASSOCIATES  
 2477 Stidney Point Rd.  
 Sarasota, FL 34231  
 Ph: 941.922.5866



W. T. OSBORN  
 AR - 00069998

Submittals	
Revised For	Date
<input type="checkbox"/> Review	• 3/19/08
<input type="checkbox"/> Record	•
<input type="checkbox"/> Use	•
<input type="checkbox"/> Permit	• 8/16/08
<input type="checkbox"/> Other	•

Revisions		
No.	Description	Date
▲	REMOVED FOOTING	• 4/12/08
▲	SHOULDER CORNER	• 4/12/08
▲	SHOULDER CORNERS	• 4/12/08
▲	BLATTENBERG	• 4/25/08
▲		•
▲		•
▲		•
▲		•
▲		•
▲		•

Control	
Revised	• SHH
Reviewed	•
Checked	•
Scale	•

Sheet No.  
**A2.1**