


CONF. RM.

MECH. RM.


SACRISTY

KITCHEN

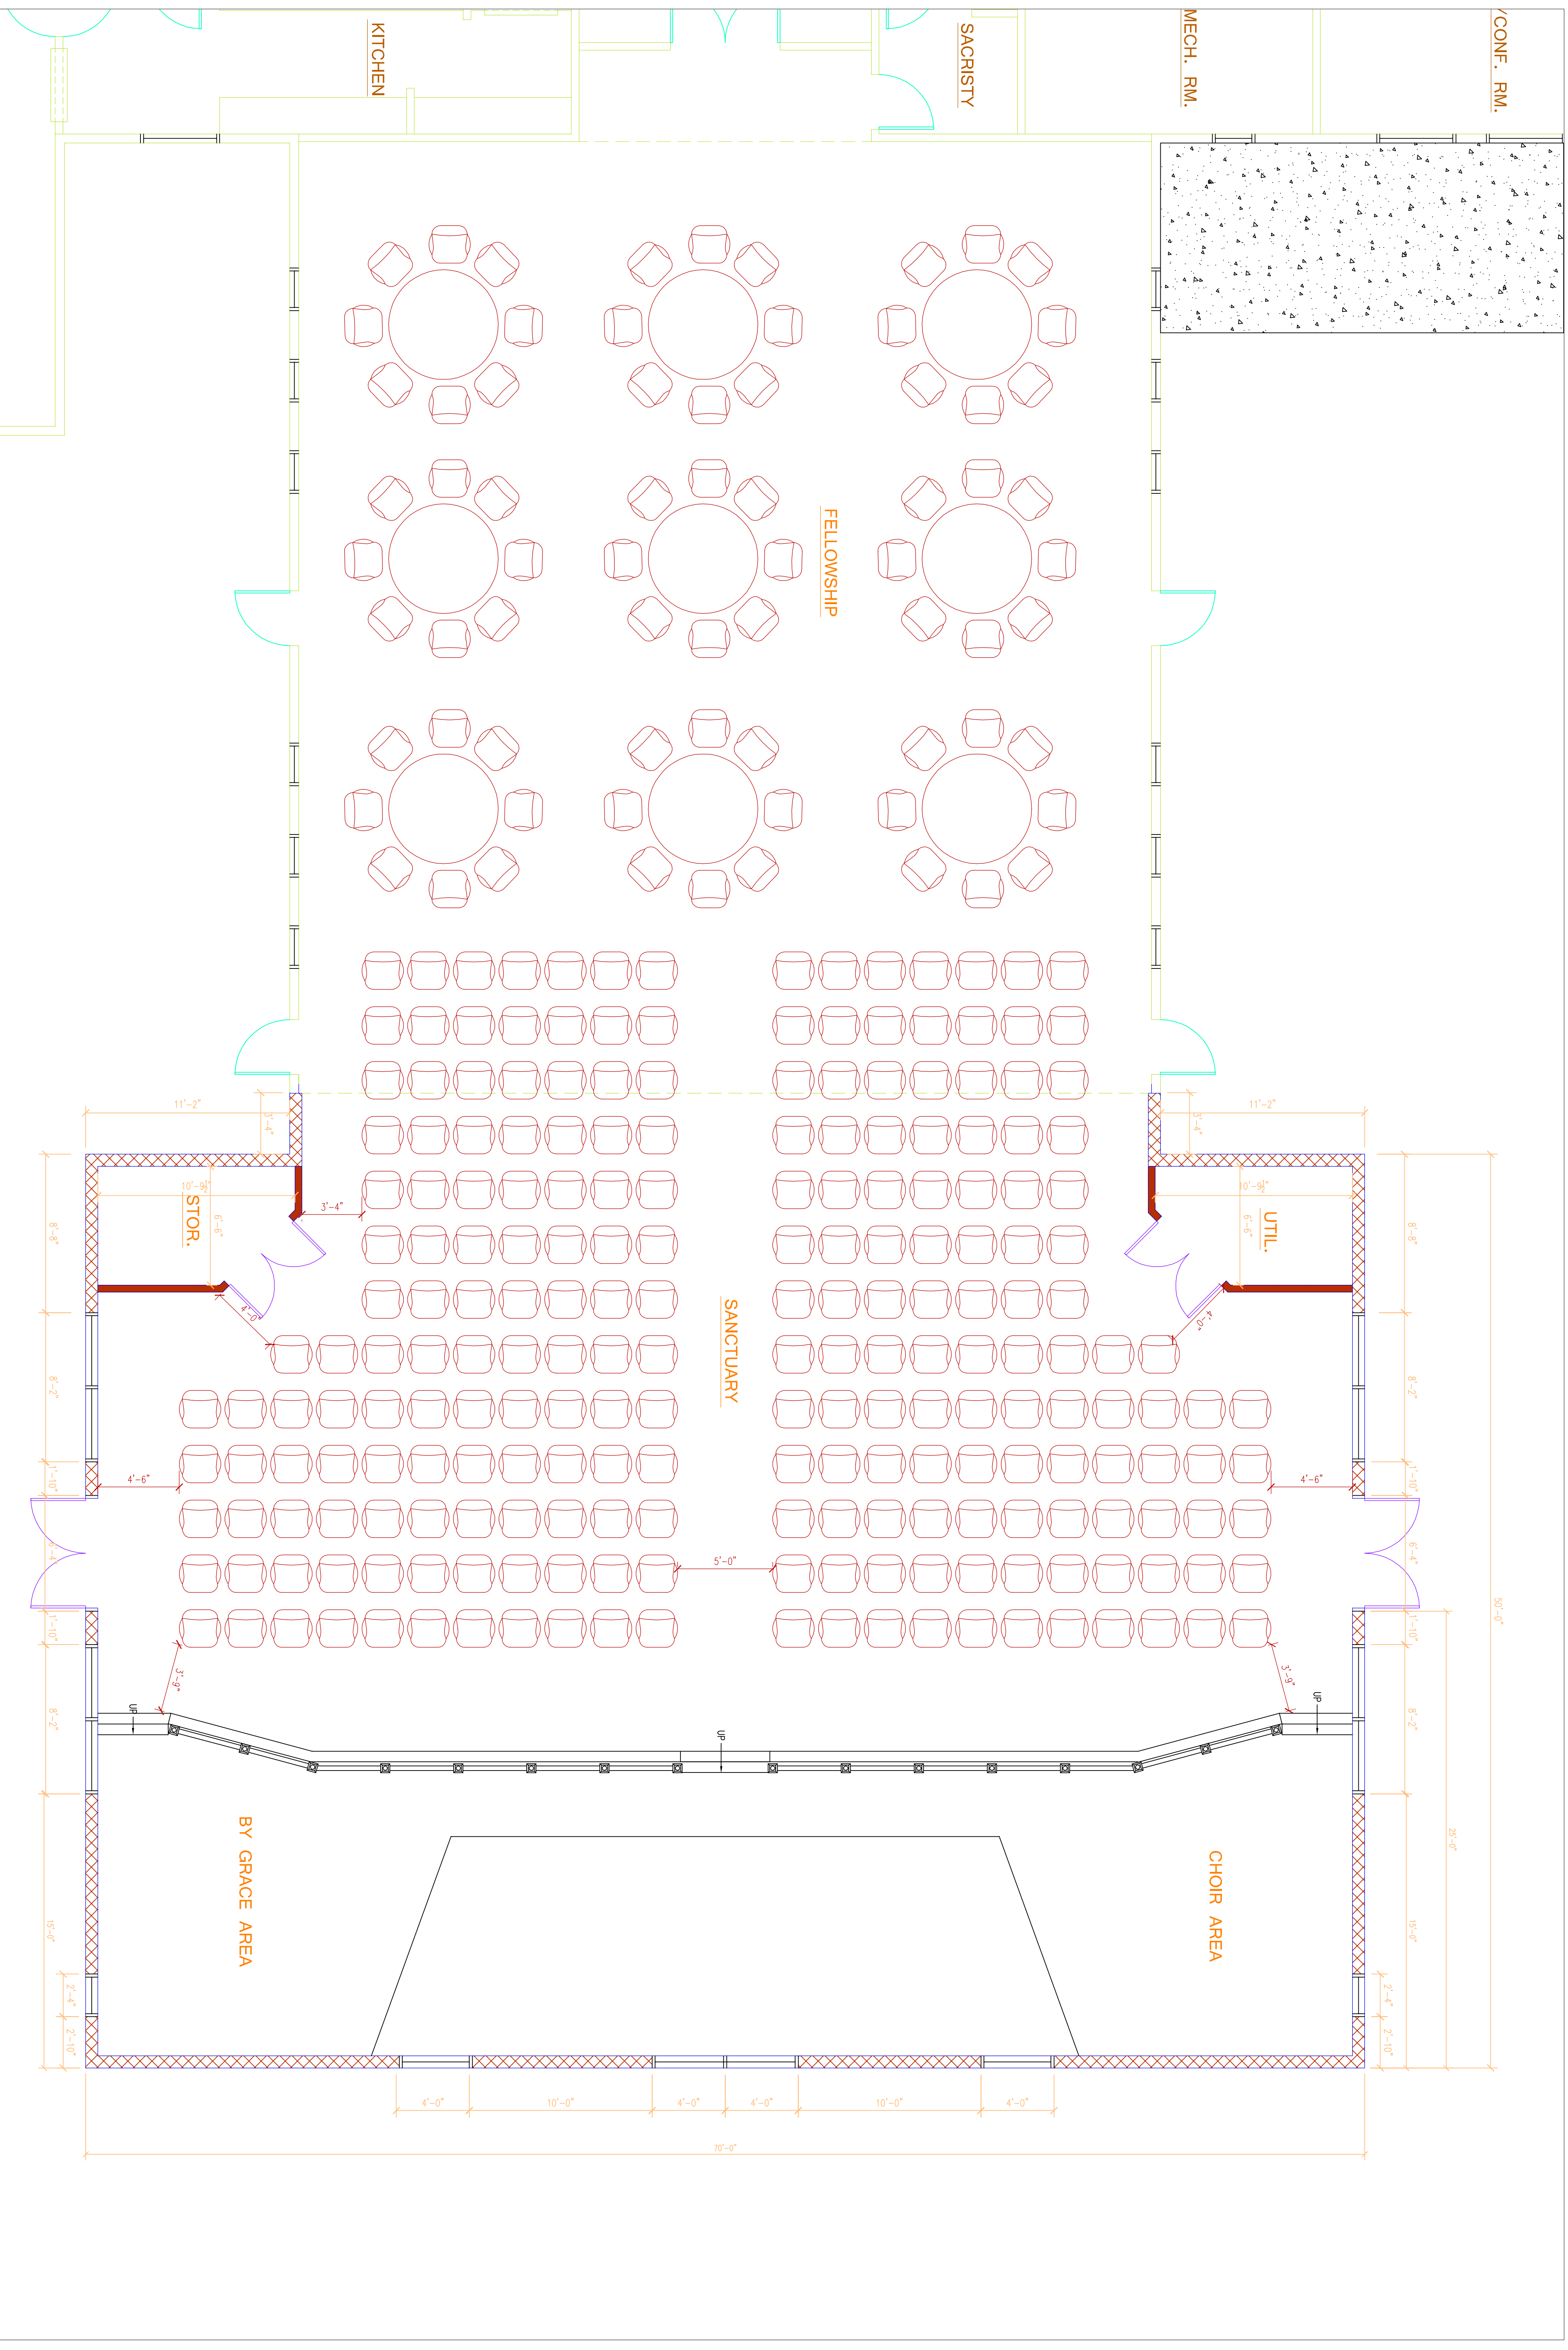

ARCHITECTURAL FLOOR PLAN


1/4" = 1'-0"

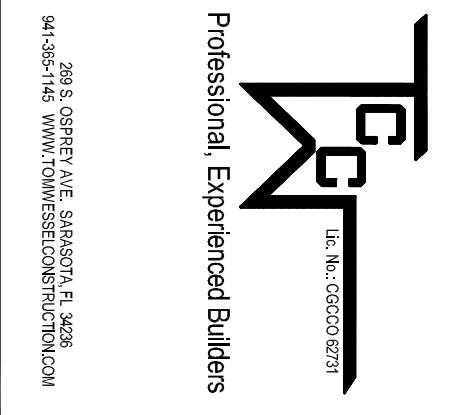

Professional Experienced Builders
 2010 NORTH PALM BEACH BLVD., SUITE 100
 WEST PALM BEACH, FL 33411
 PHONE: 561-833-8888

Project Information
 LIVING LORD
 LUTHERAN CHURCH
 11120 SR 70
 BRADENTON, FL 34202

Drawing Title
 ARCH. FLOOR PLAN

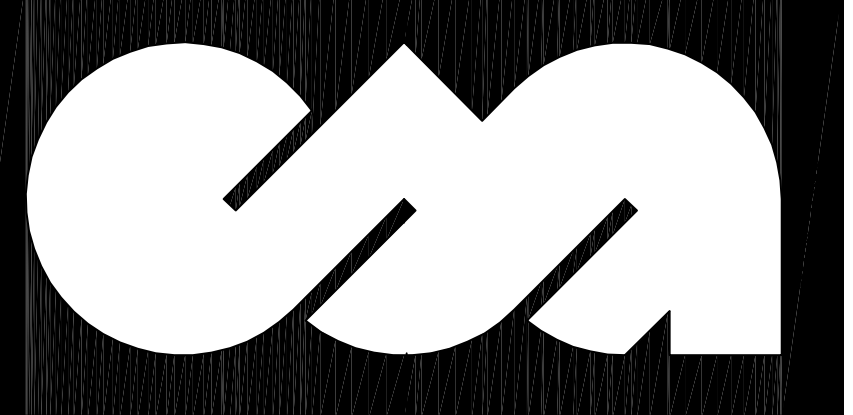

OSBORN SHARP ASSOCIATES
 2477 Stickey Point Rd.
 Sarasota, FL 34231
 Ph: 941.922.3506

W. T. OSBORN
 AR-0006998

| Submittals | |
|--|---------|
| Issued For | Date |
| <input checked="" type="checkbox"/> review | 3/19/18 |
| <input type="checkbox"/> report | |
| <input type="checkbox"/> use | |
| <input type="checkbox"/> permit | |
| <input type="checkbox"/> other | |

| Revisions | | |
|-----------|--------------------|--------|
| No | Description | Date |
| 1 | REVISION FOOTPRINT | 4/1/18 |
| 2 | STENCIL TACKS | 4/1/18 |
| 3 | MINOR LOCATIONS | 4/1/18 |
| 4 | PAINTS | 4/1/18 |
| 5 | | |
| 6 | | |
| 7 | | |
| 8 | | |

| Control | |
|----------|---------|
| Designed | Checked |
| • SMH | |
| • | |
| • | |
| • | |

Sheet No.
A2.0