

Professional, Experienced Builders

204 S. W. 11th St., Bradenton, FL 34202
 848-751-0110 • 941-751-0110 • 941-751-0111

Project Information

LIVING LORD
 LUTHERAN CHURCH

11120 SR 70
 BRADENTON, FL 34202

Drawing Title

INTERIOR ELEVATIONS



OSBORN SHARP ASSOCIATES
 2477 Stoney Point Rd.
 Sarasota, FL 34231
 Ph: 941.922.3606

W. T. OSBORN
 AR-0006998

Submittals

Issued For	Date
<input checked="" type="checkbox"/> review	3/19/18
<input type="checkbox"/> report	
<input type="checkbox"/> use	
<input type="checkbox"/> permit	
<input type="checkbox"/> other:	

Revisions


No.	Description	Date

Control

designed	• SMH
drawn	•
checked	•
date	• 11/27 = 1/27

Sheet No.

A2.3

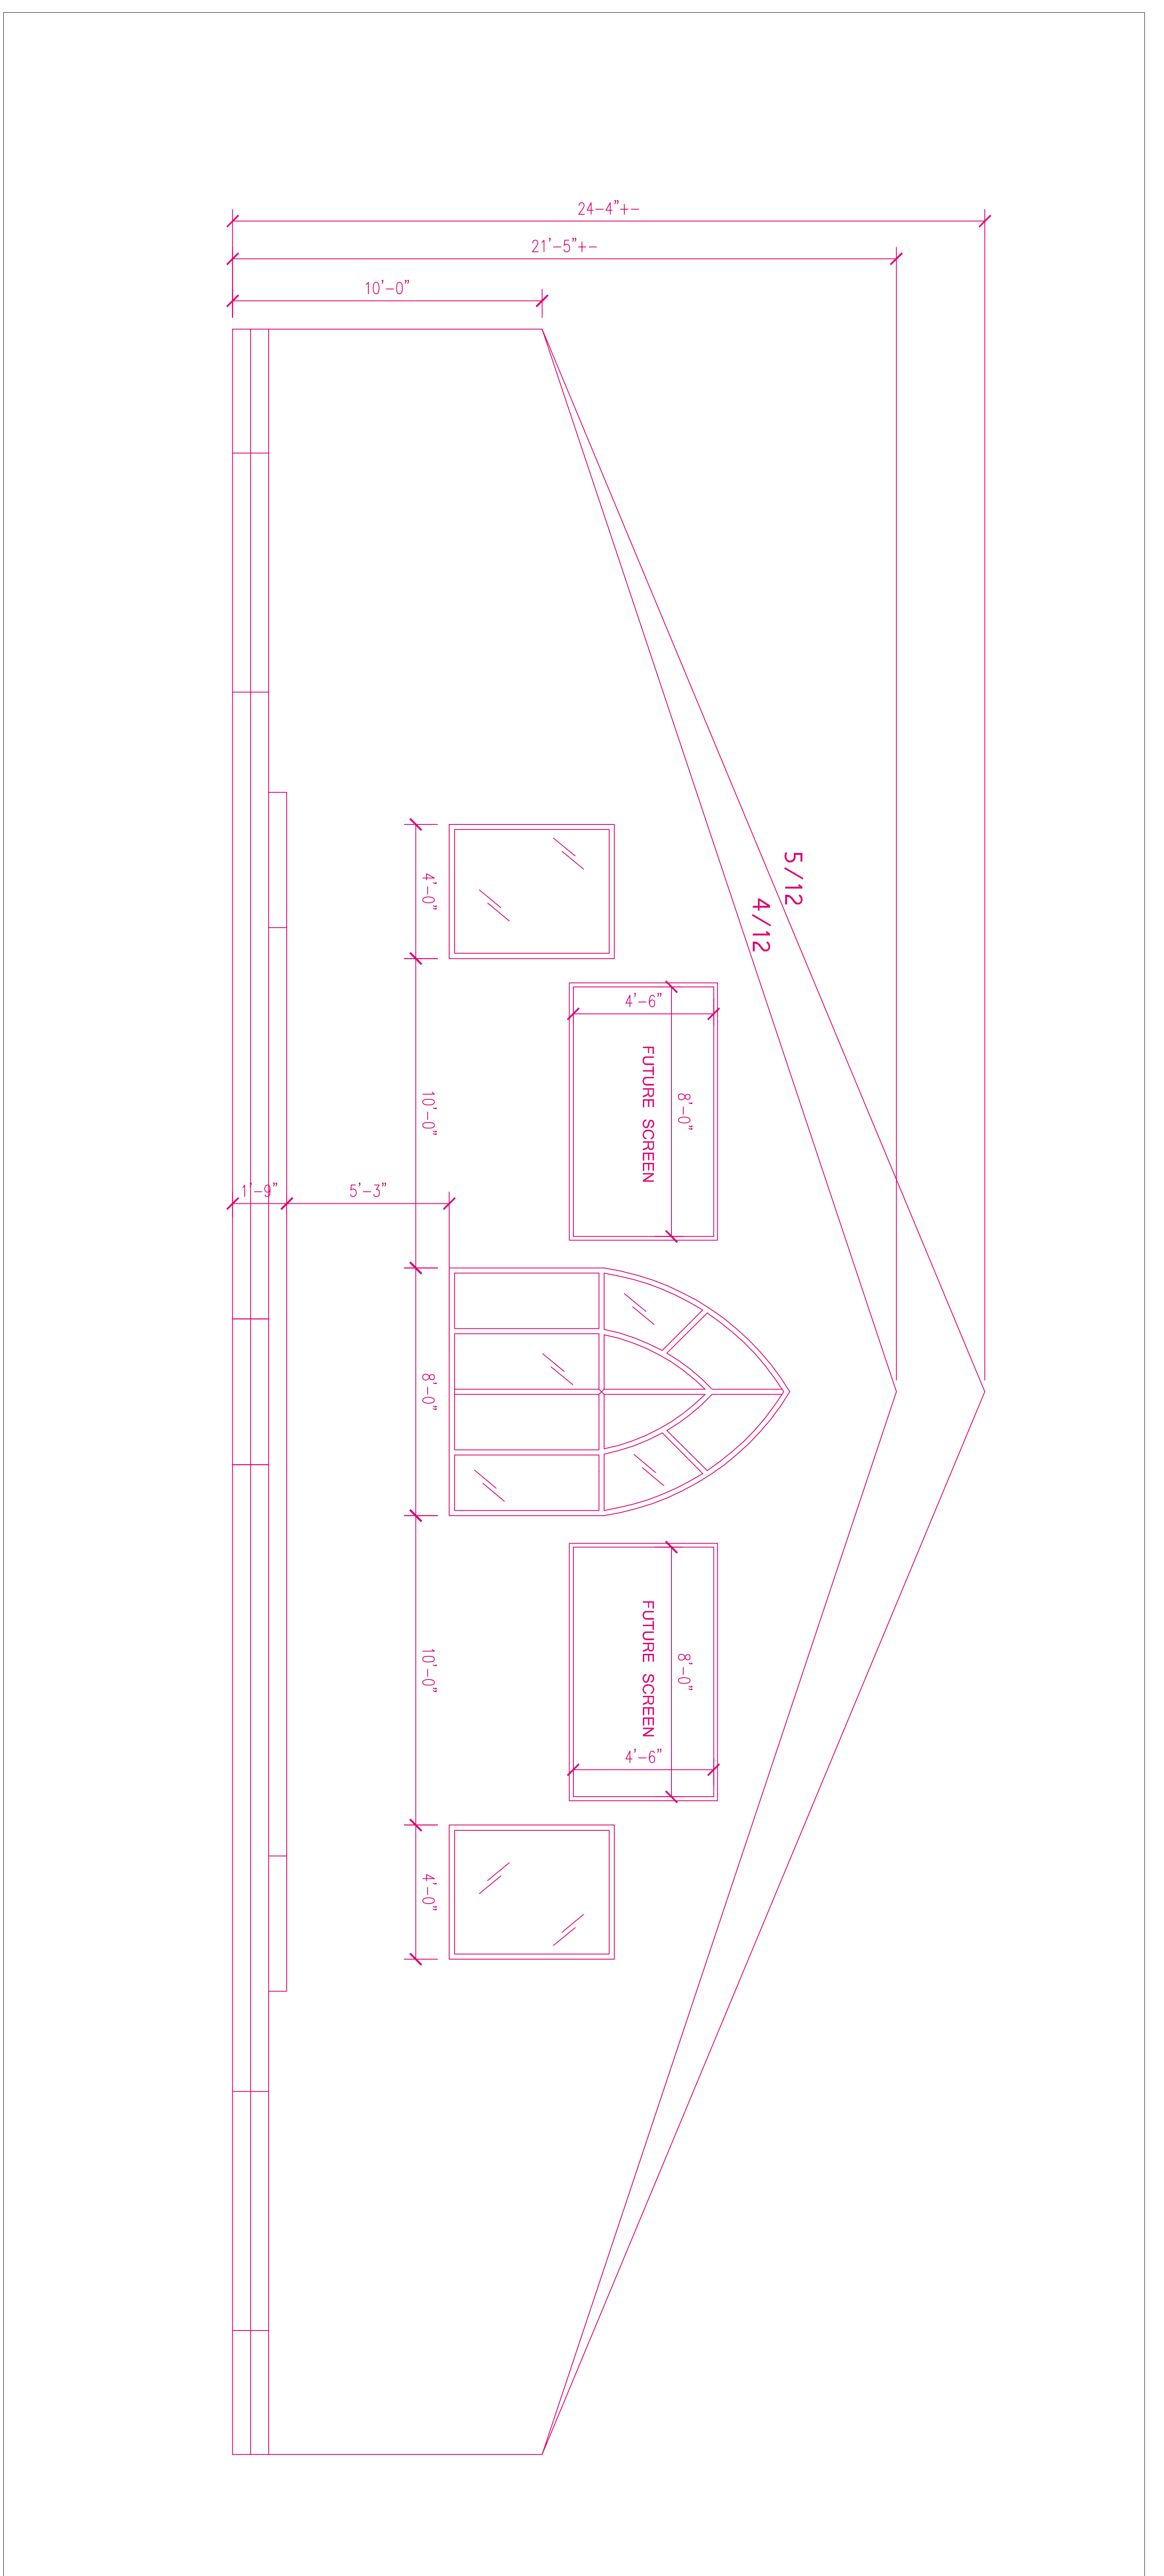

OSBORN SHARP ASSOCIATES
 2477 Stoney Point Rd.
 Sarasota, FL 34231
 Ph: 941.922.3606